


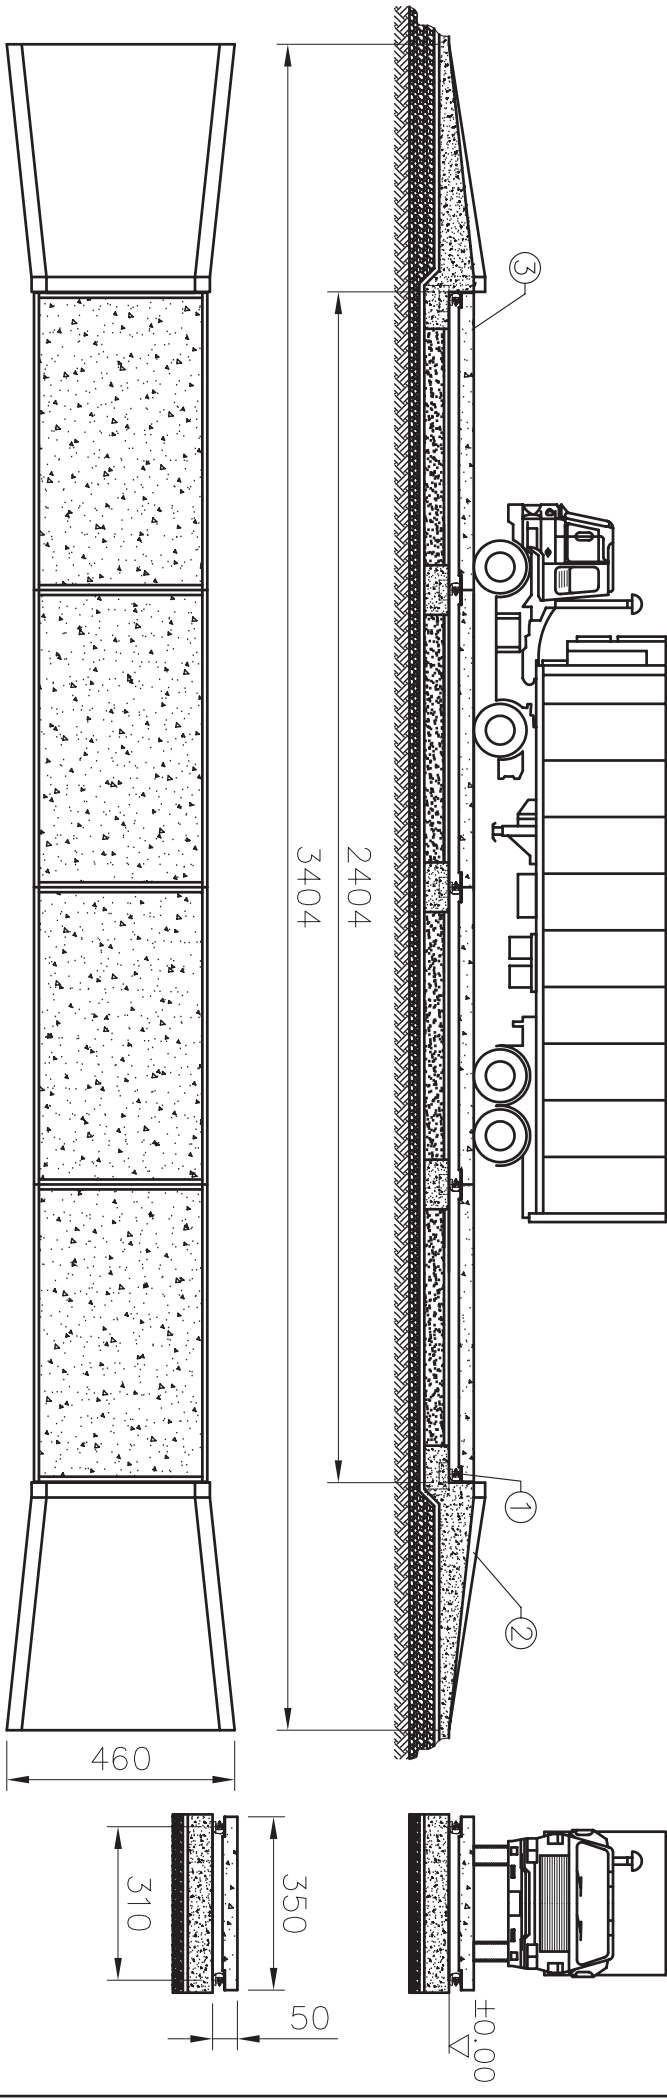

1-LOAD-CELL (10 Pcs)
 2-RAMP
 3-FRAME (L300)
 VOLUME OF FOUNDATION CONCRETE :40m³
 WEIGHT OF FOUNDATION STEEL :2013kg
 VOLUME OF PLATFORM CONCRETE :25.2m³
 WEIGHT OF PLATFORM STEEL :4500kg

Code	Capacity(kg)	Dimension(m)	Platform	Loadcell	Weight(kg)
060T-CS-0324	60000	3.5x24	Steel	SC (10 Pcs)	1570
080T-CS-0324	80000	3.5x24	Steel	SC (10 Pcs)	1570
DRAWN BY: B. ÇINAR					
CONTROL : V. AKGÜN					
REVISION					
DATE					
22/02/2008					
DESCRIPTION					
BRAND : ESİT					
MODEL : 3.5x24m 60-80t CS Truck Scale					